

TRACK LICENCE

KART

INTERNATIONAL


Permanent

Valid from 27.01.2026 Expiring on 30.04.2026

Issued to **P.F. INTERNATIONAL** in the configuration below which, at the date of issue of the present licence, complied with the minimum safety conditions and standards required by Motorsport UK for the running of motor races organised in accordance with Motorsport UK regulations.

The granting of this licence is a pre-requisite for the submission of an application to organise a Motorsport UK event at the venue and is only valid for such days in respect of which an Organising Permit has been issued by Motorsport UK. This licence shall not have any effect on any day for which an Organising Permit is not in force. This licence is to be read in conjunction with and be deemed to incorporate all and any terms, conditions and provisions contained on this licence, set out on the Organising Permit and Motorsport UK's General Regulations.

By issuing this licence Motorsport UK does not assume any responsibility in relation to events not covered by an Organising Permit. It remains the responsibility of the Track/Venue Owner and/or Operator to ensure that the safety precautions are appropriate for all intended uses of the Track/Venue.

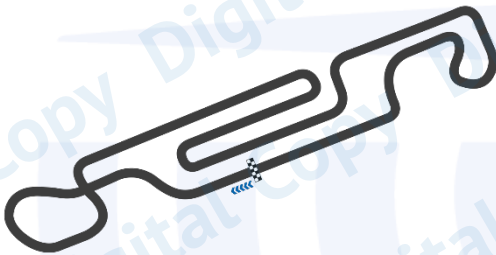

Track name:	International
Track length:	1382m
Track direction:	Clockwise
Track reference width	8m
Pole position (standing starts):	Right
Pole position (rolling starts):	Right

NO. OF STARTERS

NON-GEARBOX	GEARBOX	BAMBINO RACING	BAMBINO TIME TRIAL	ENDURANCE (+45 mins)	ENDURANCE (+2 hrs with driver change)
36	36	22	18	x	46

SAFETY NOTES

Circuit lighting system approved for use.

Most recent venue inspection carried out on: 17 June 2024

Approved by:


Dan Carter (Head of Safety)


John Ryan (Sport & Safety Director)

Date of Issue: 27 January 2026


Motorsport UK
Bicester Motion
OX27 8FY




Authorisation Stamp

CONDITIONS OF ISSUE

- That all Competitors and Competitions are subject to the Motorsport UK National Competition Rules.
- That the requirements of Motorsport UK in respect of the organisation of competitors, meetings or events (hereinafter referred to as an Event) are complied with and any unauthorised event proposed or held on any licensed track, course, area or part thereof (hereinafter referred to as "the Venue"), will automatically invalidate this Licence.
- That any further conditions, endorsements or amendments required by Motorsport UK during the period of this Licence will become a condition of this Licence and take effect from the date that formal notice is given.
- That no alterations are made to the features of the Venue in respect of an Event authorised by Motorsport UK without the prior written authorisation of Motorsport UK.
- That Fire Points, Marshals Posts and similar areas agreed and sited by Motorsport UK are not moved from their specified positions except for reasons of 'Force Majeure' following structural damage during an Event and are staffed as required for the type of Event.
- Failure to maintain the Venue to the required standard of safety in relation to an Event authorised by Motorsport UK will automatically invalidate this Licence.
- The Venue Owner and/or Operator do fully and completely indemnify and save harmless Motorsport UK in respect of all claims by any person whatsoever for injury to person or property caused by or in connection with or arising out of the use of the Venue for any purpose not authorised by a Motorsport UK Organising Permit whether such claims arise out of negligence on the part of Motorsport UK its servants or agents or otherwise howsoever and in respect of all costs and charges in connection therewith whether arising under statute or common law.

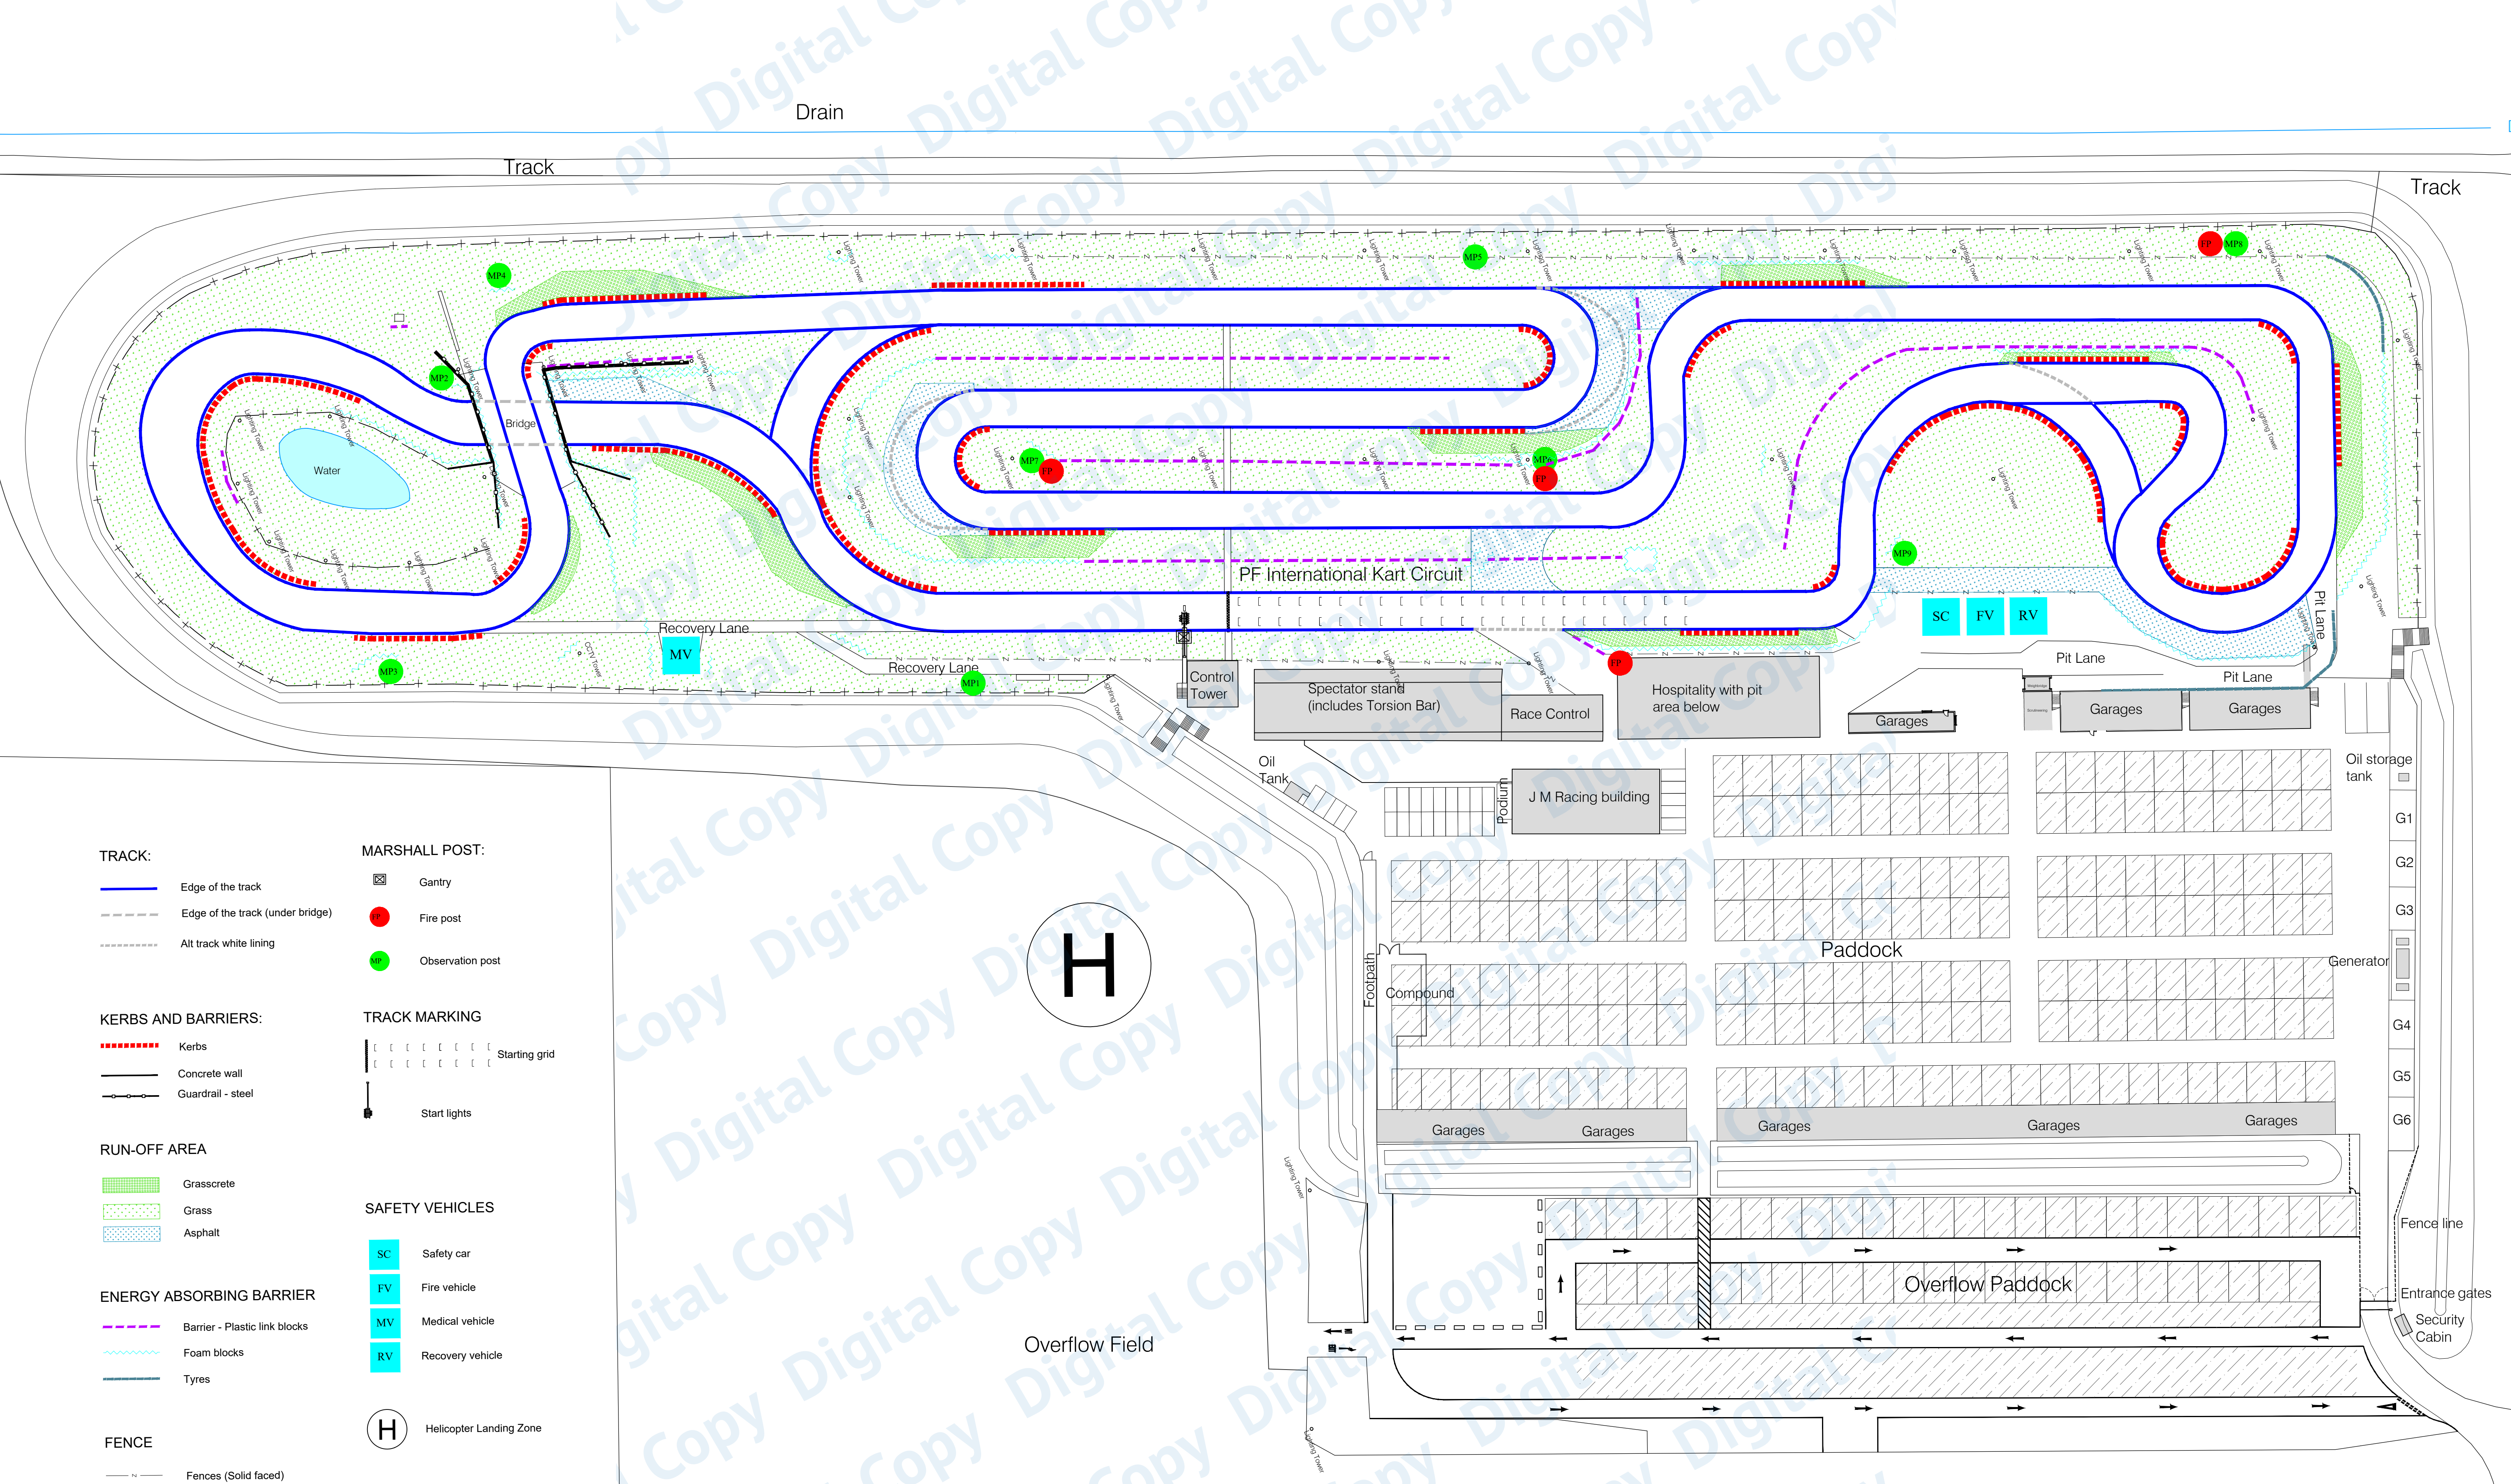

SITE PLAN

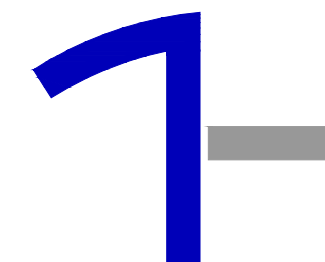CLIENT PF INTERNATIONAL KART CIRCUIT, BRANDON, GRANTHAM	PROJECT CIRCUIT MAP -CIK	TITLE SITE PLAN	DRAWING STATUS INFORMATION		 TAYLOR HOLMWOOD Tel: 07891 014599 Email: info@taylorholmwood.co.uk www.taylorholmwood.co.uk		
			DRAWN	GSH		CHECKED	NJT
			SCALE	1:600 @ A1			
			DATE	OCT 2019			
TAYLOR HOLMWOOD LIMITED - DISCLAIMER: This drawing is copyright and shall not be reproduced nor used for any other purpose without the written permission of Taylor Holmwood Limited. This drawing must be read in conjunction with all other related drawings and documentation. It is the contractors responsibility to ensure full compliance with the Building Regulations. It is the contractors responsibility to check and verify all dimensions on site. Any discrepancies to be reported immediately. IF IN DOUBT ASK. Materials not in conformity with relevant British or European Standards/Codes of practice or materials known to be deleterious to health & safety must not be used or specified on this project.			JOB NO.	DRAWING NUMBER	REV		
			19-011	A(CIK)-01	/		